

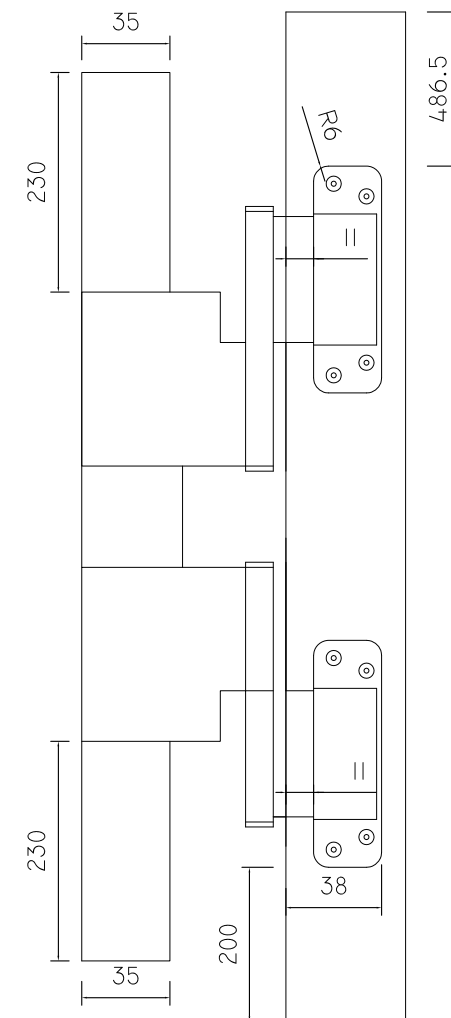
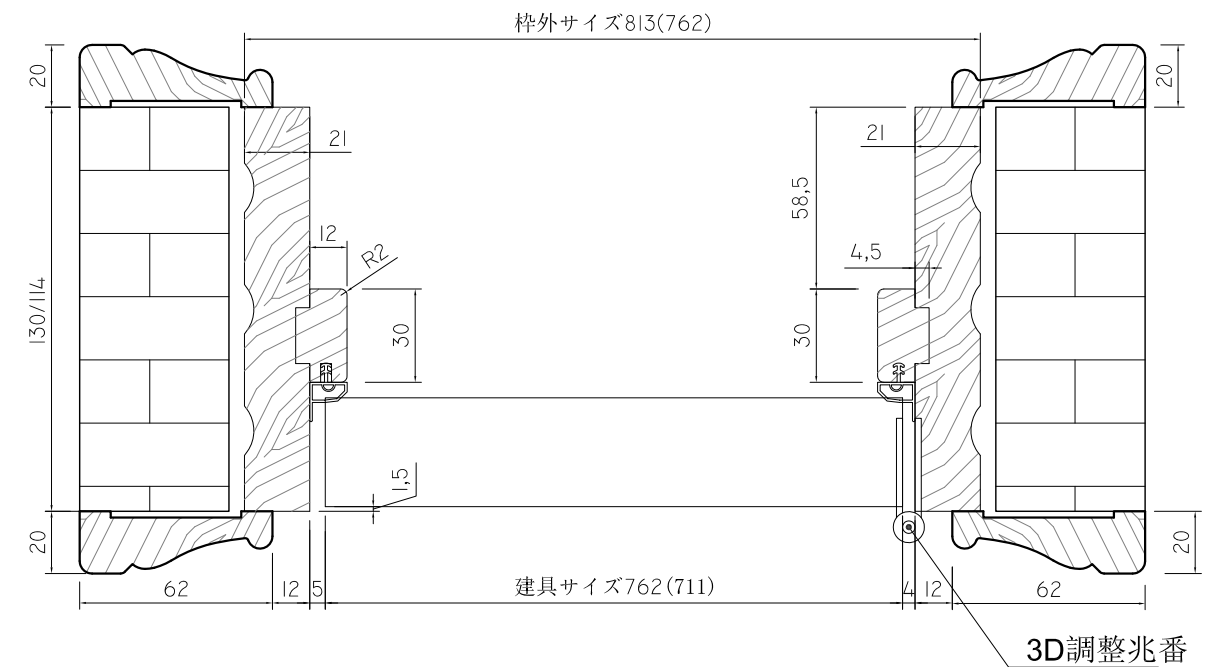


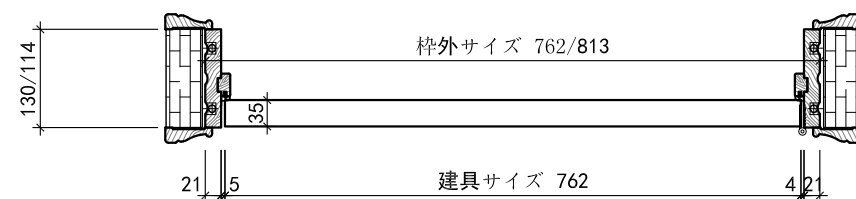

D10/A-20D  
 左右兼用不可

Japan Construction Trading CO.,LTD

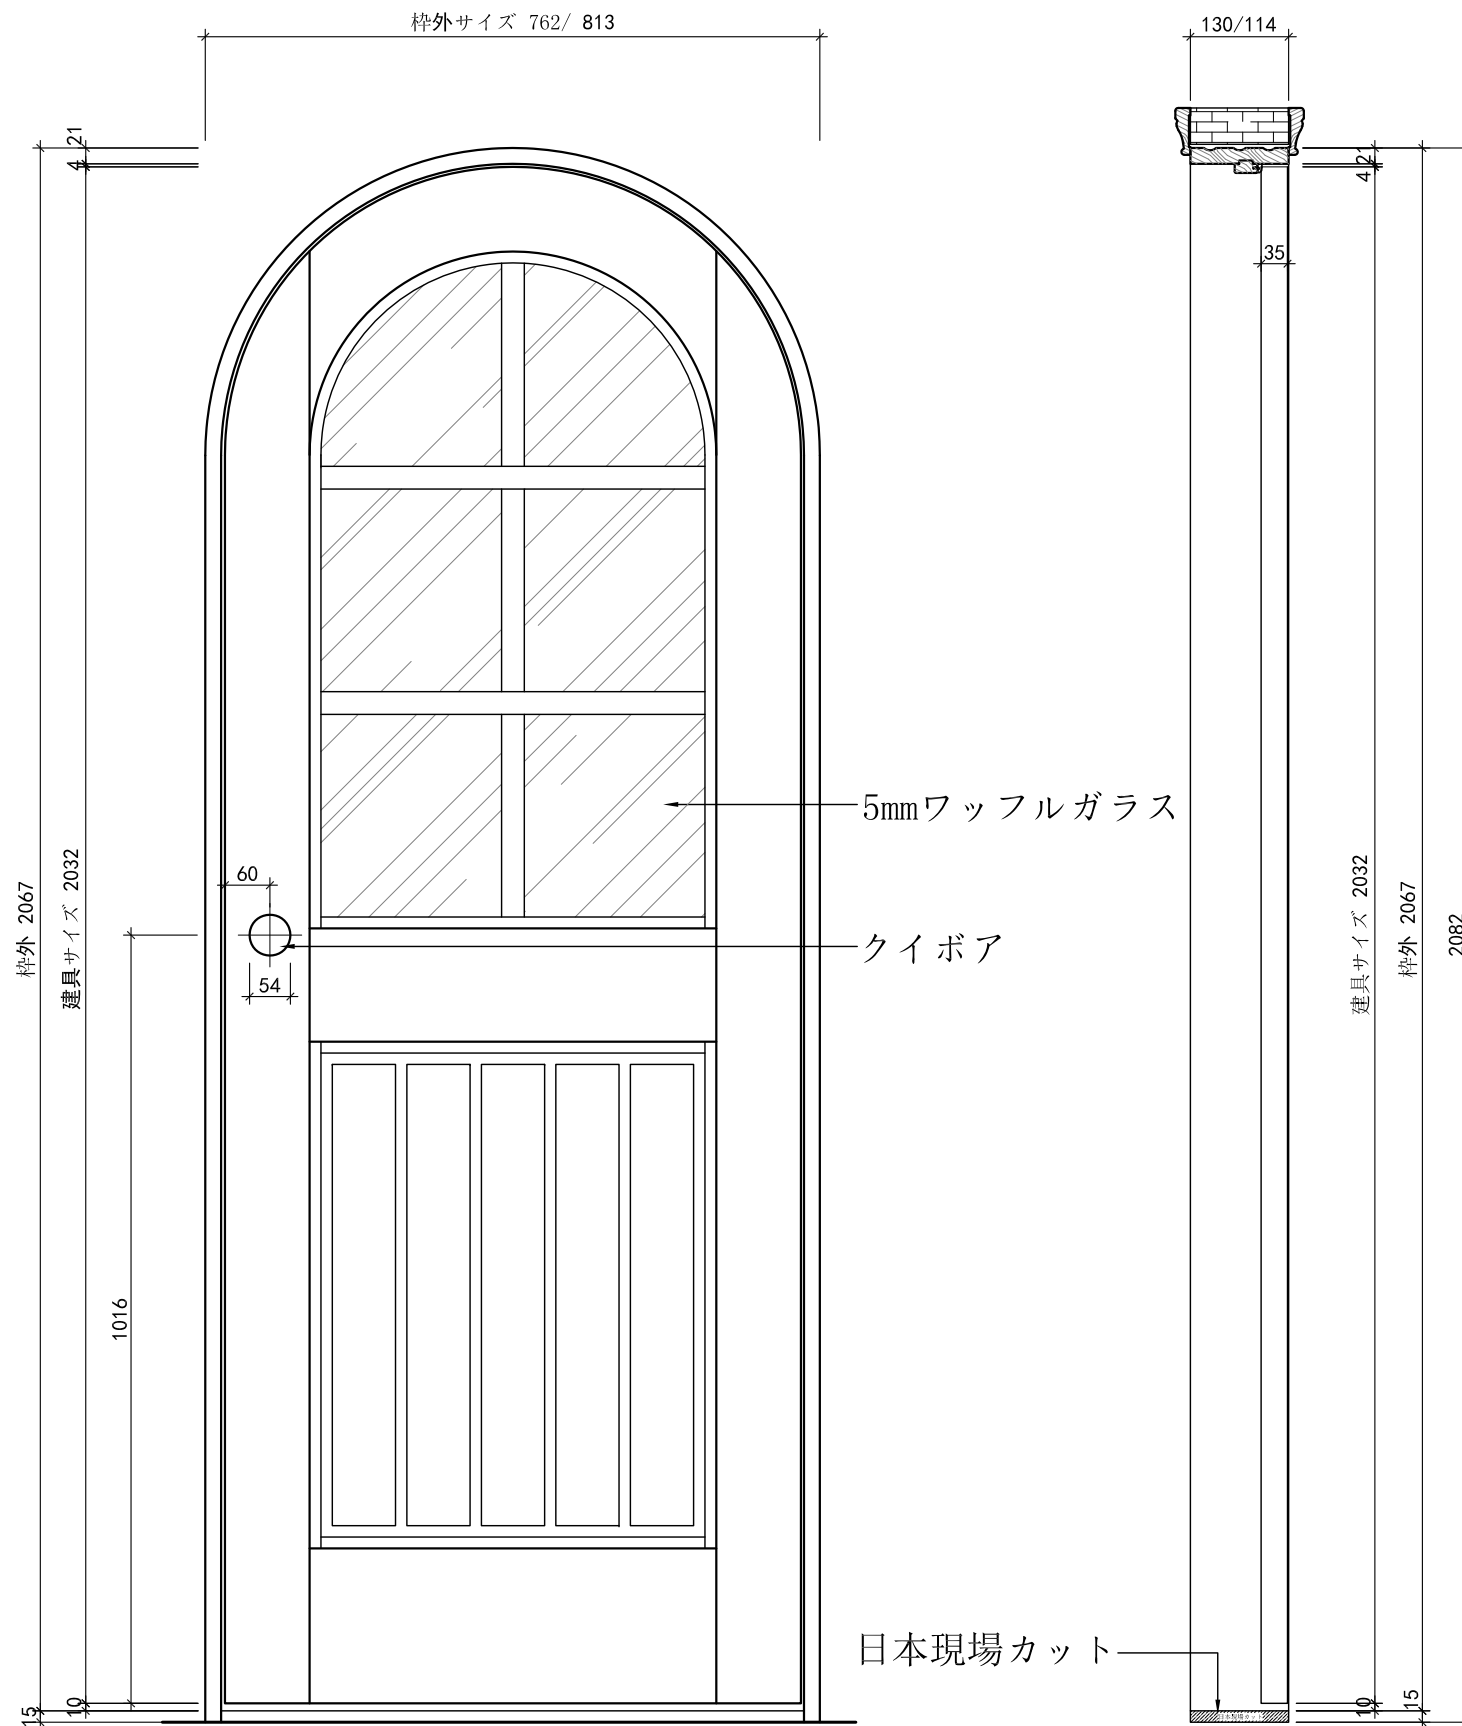

**JCT**  
 Japan Construction Trading  
 CO.,LTD

東日本支社: TEL:0198-45-2935  
 中都支社: TEL:0568-88-7846  
 西日本支社: TEL:0949-26-6390

縮尺

日付

2021-02-22

お客様名